



Wisznia Associates
 Architecture
 812 Perdido
 New Orleans LA
 70112
 504.581.1948 tel
 504.581.1954 fax

Notes

Revisions Submissions
 No. Issued For Date

Consultant


Project Title
**TCHOUPITOULAS
 WAREHOUSE**

Sheet Title
FLOOR PLAN

Job No. 05601 Drawing No.

Drawn By KLS
 Checked By JC
 Date 5/02/05

A1.0

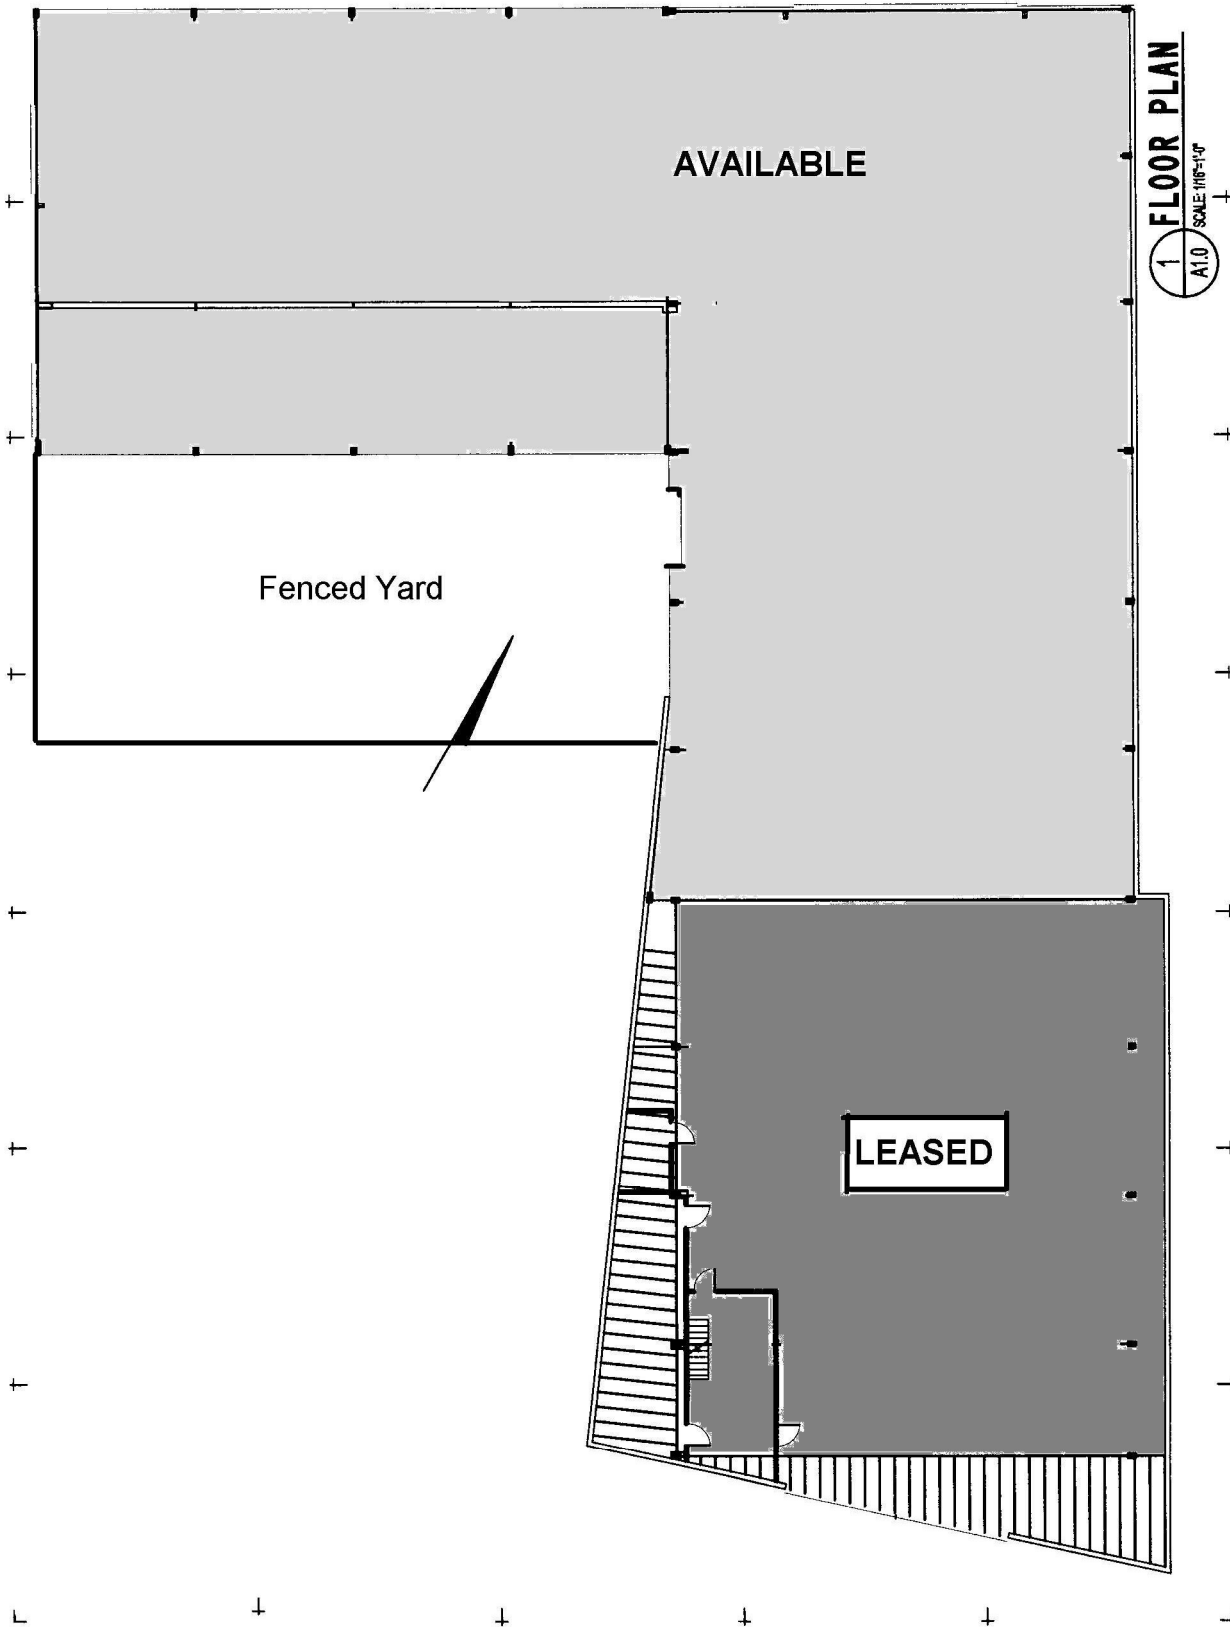

1 FLOOR PLAN
 A1.0 SCALE: 1/16"=1'-0"